


G:\Drawings\2004\VERIZON\VERIZON_FL1.dwg, PLANS, 02/02/2005 01:30:05 PM

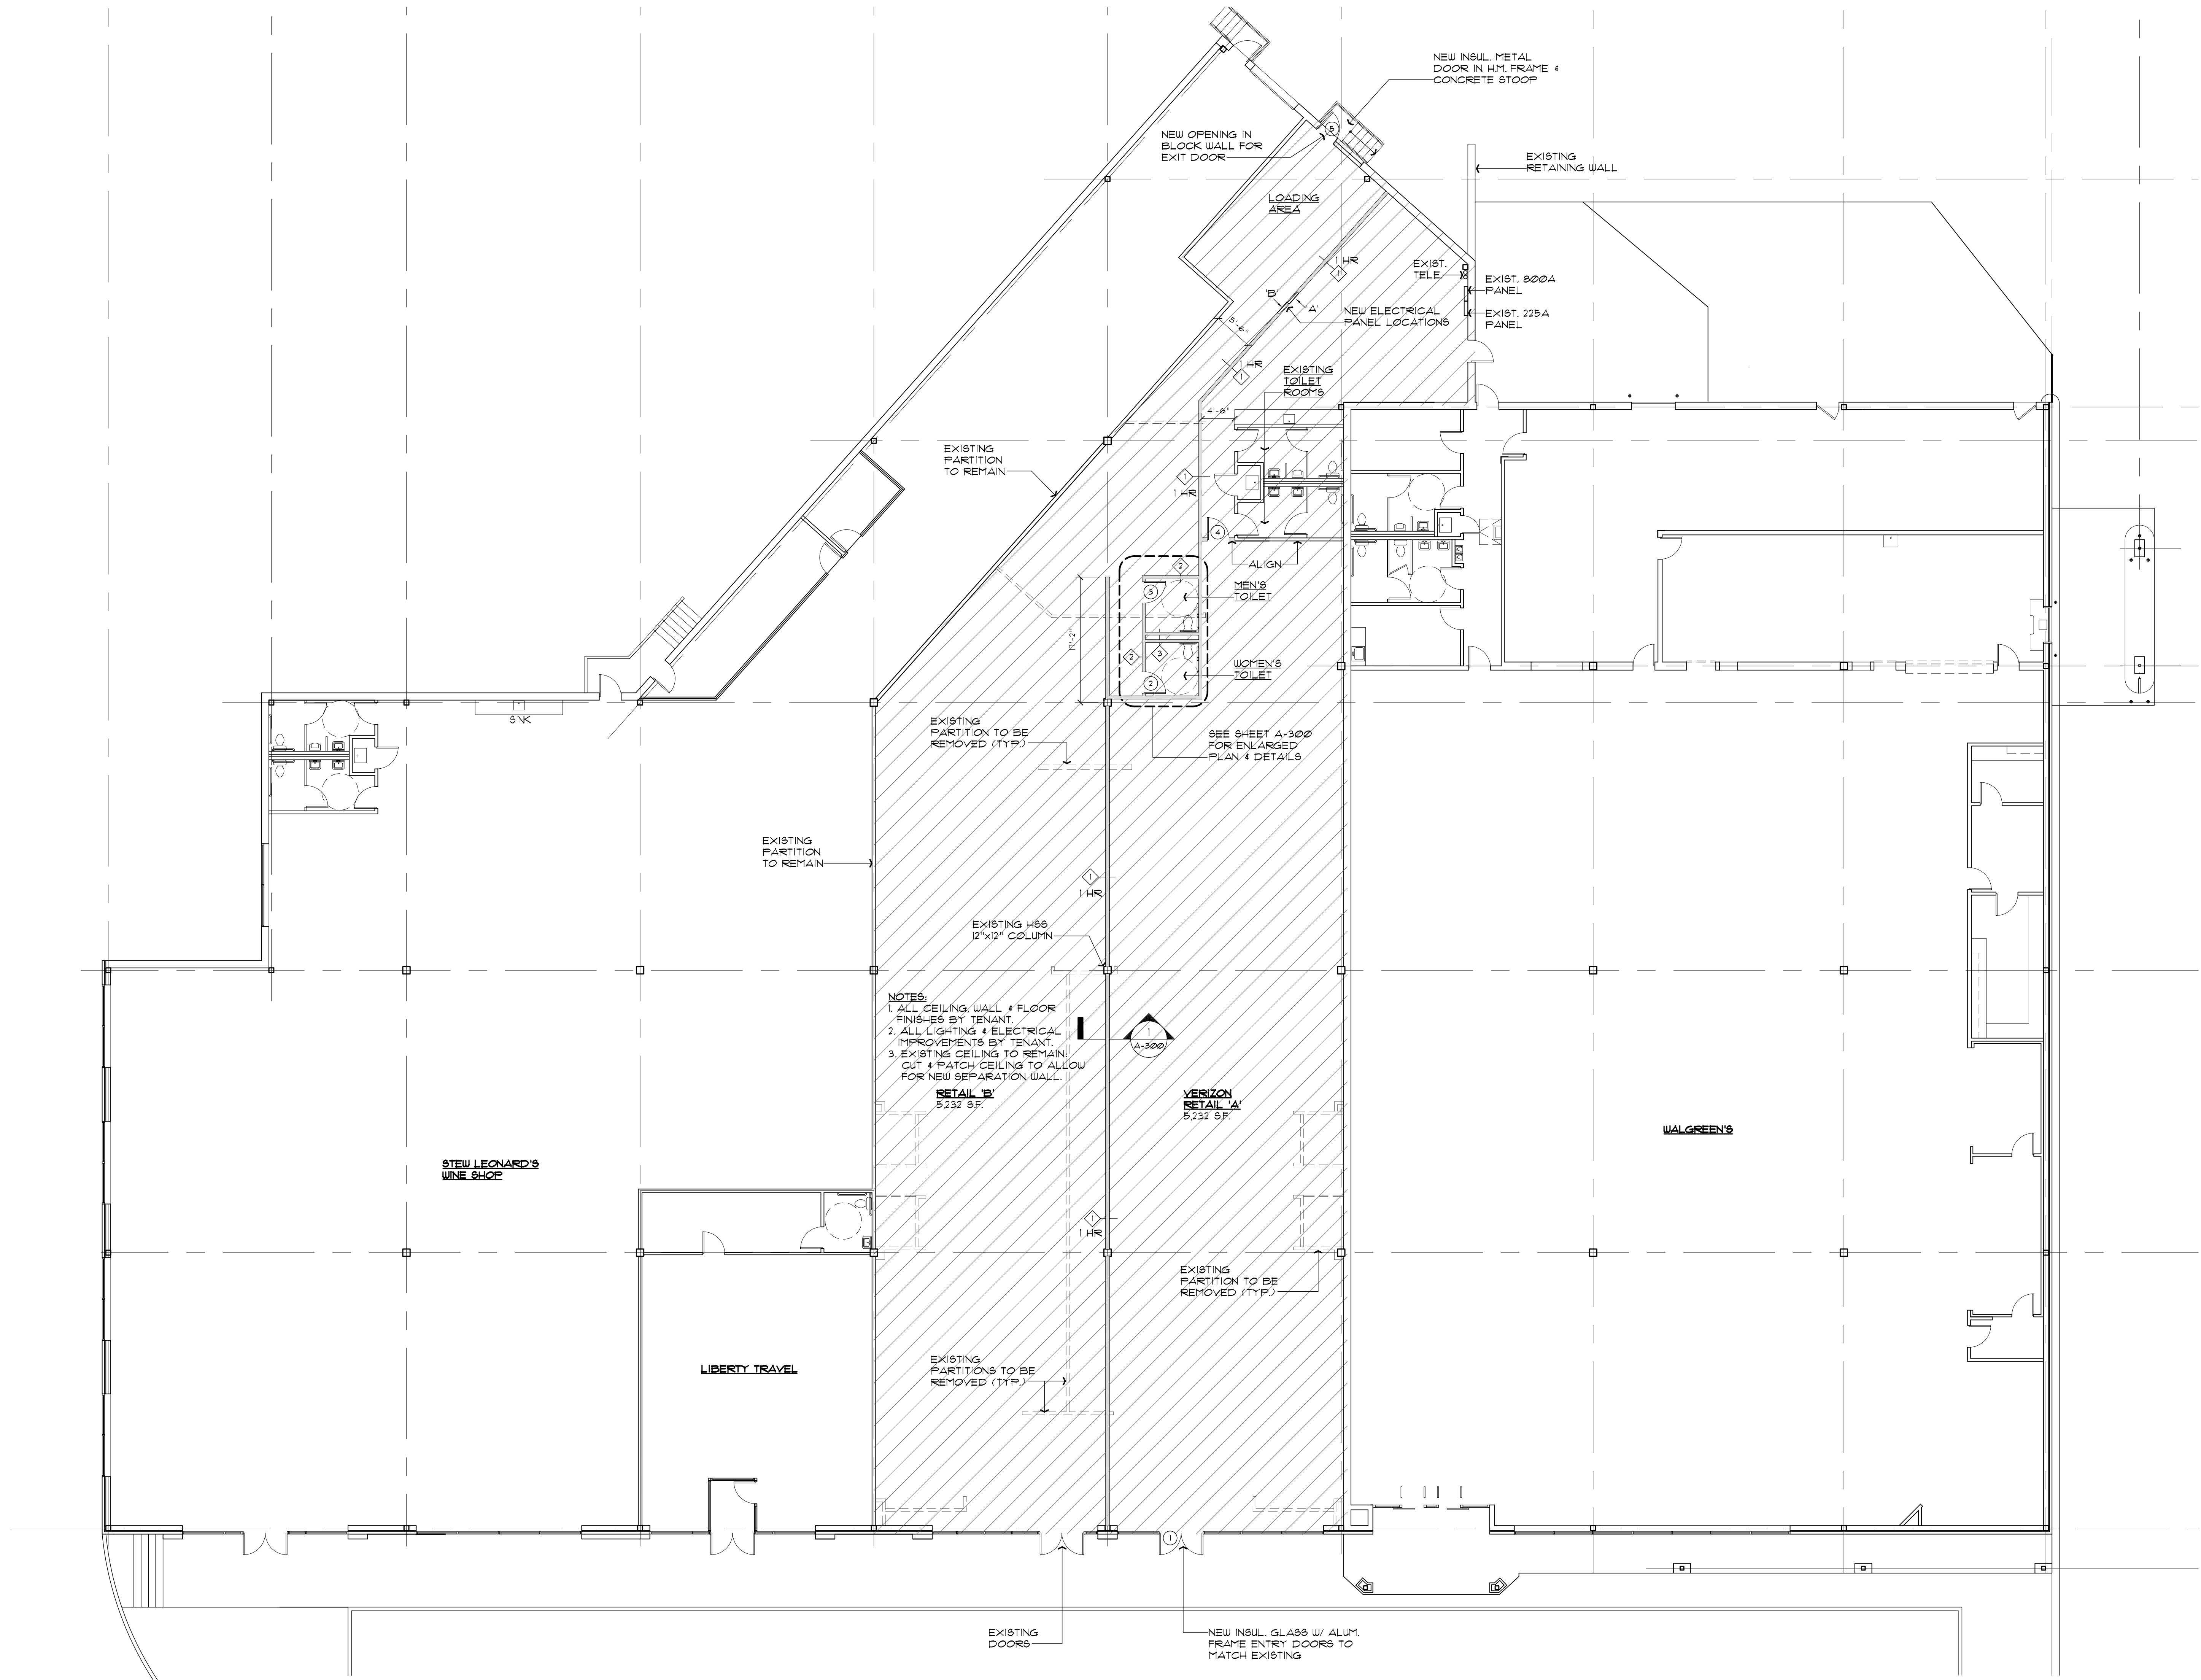

Revisions:

Drawing Title:
FLOOR PLAN

Project:
WESTPORT AVENUE
NORWALK, CONNECTICUT

Consultant:

Architect:
The SULLIVAN Architectural Group
154 east avenue norwalk, connecticut 06851
ph: 203-838-5036 fax: 203-857-4454

Seal:

Date: 12/17/04

Project No. VERIZON

Drawn by: JDL

Scale: 1"=10'-0"

A-100